



Bellevue

Lumber

900 So Riverway Bellevue, Ia 563-872-3750
info@bellevue.com

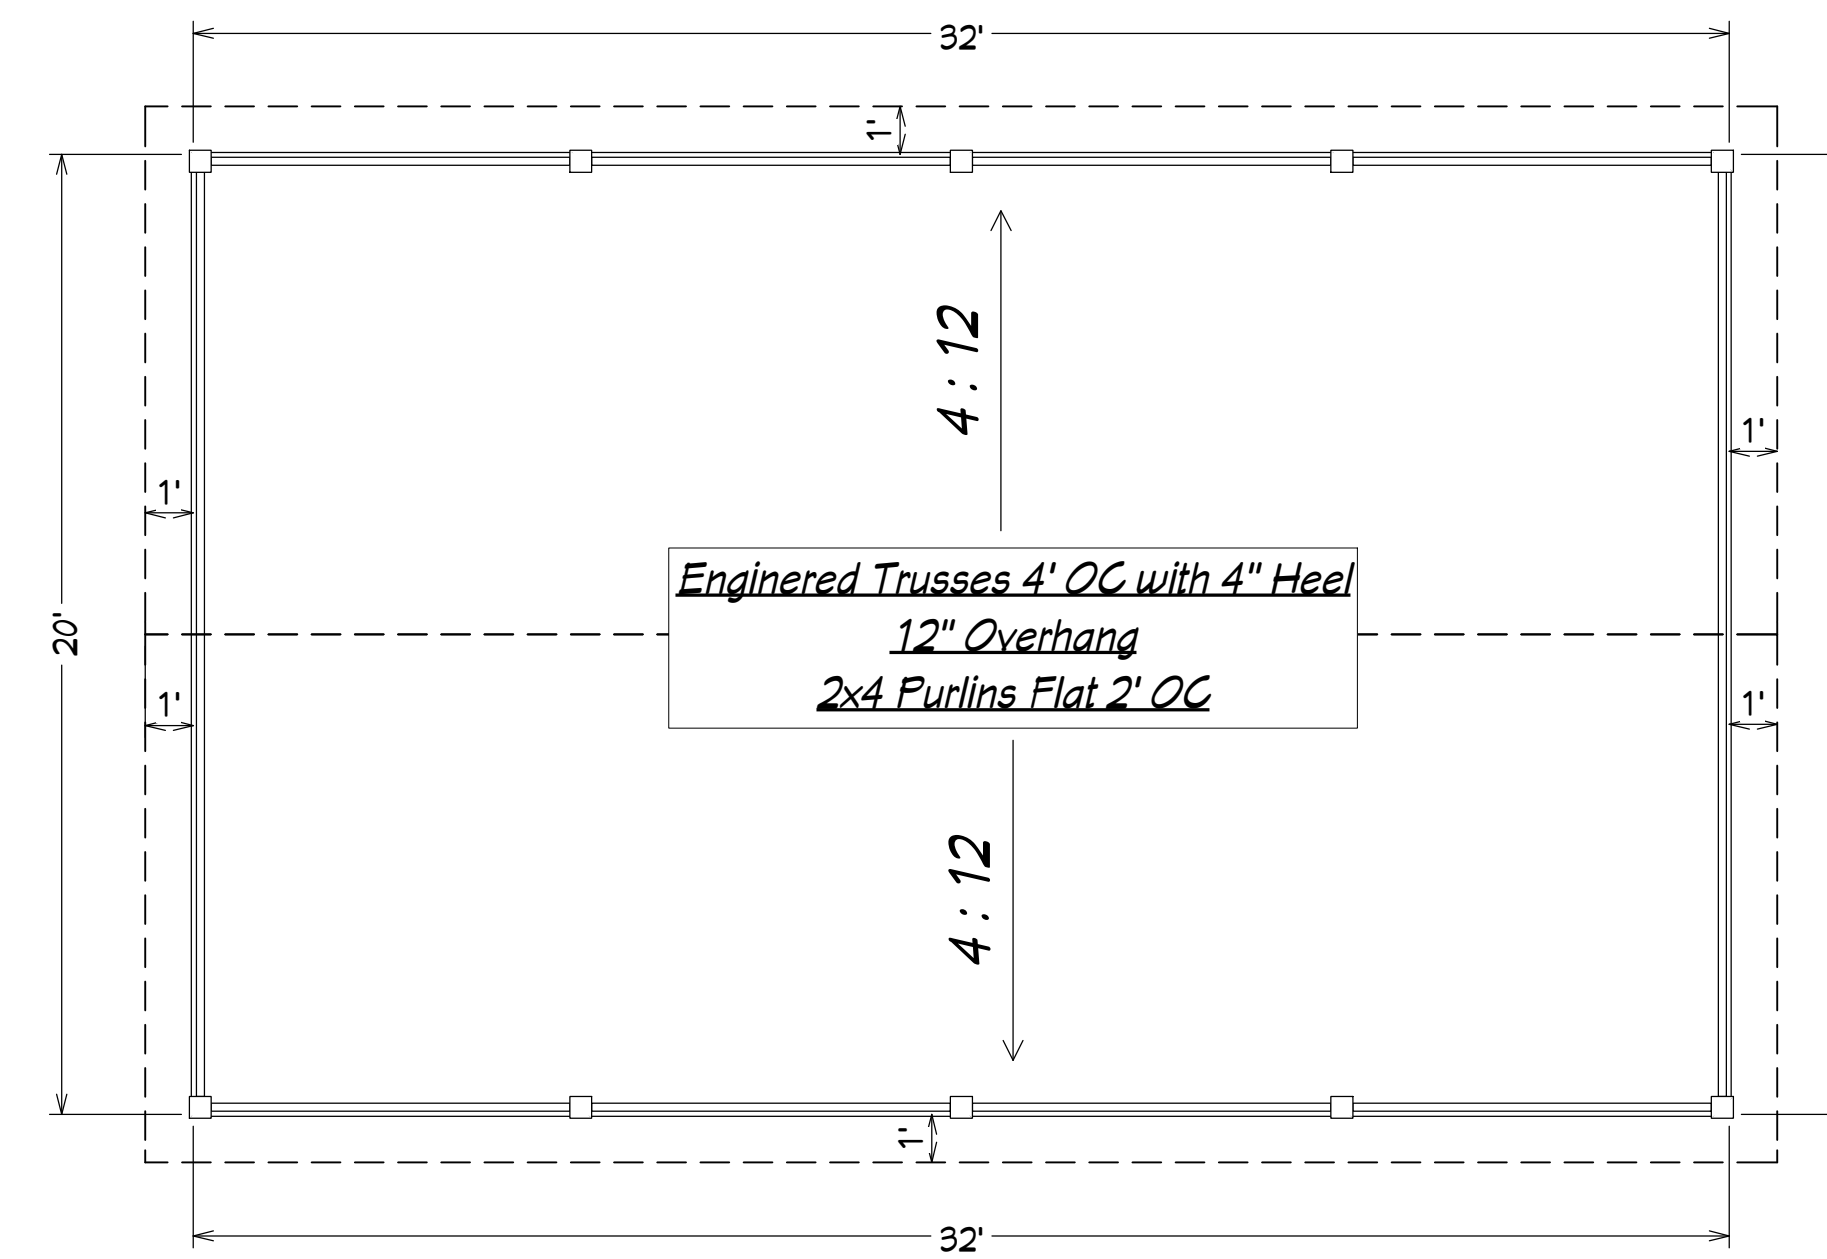

Roof Plan
1/4" Scale

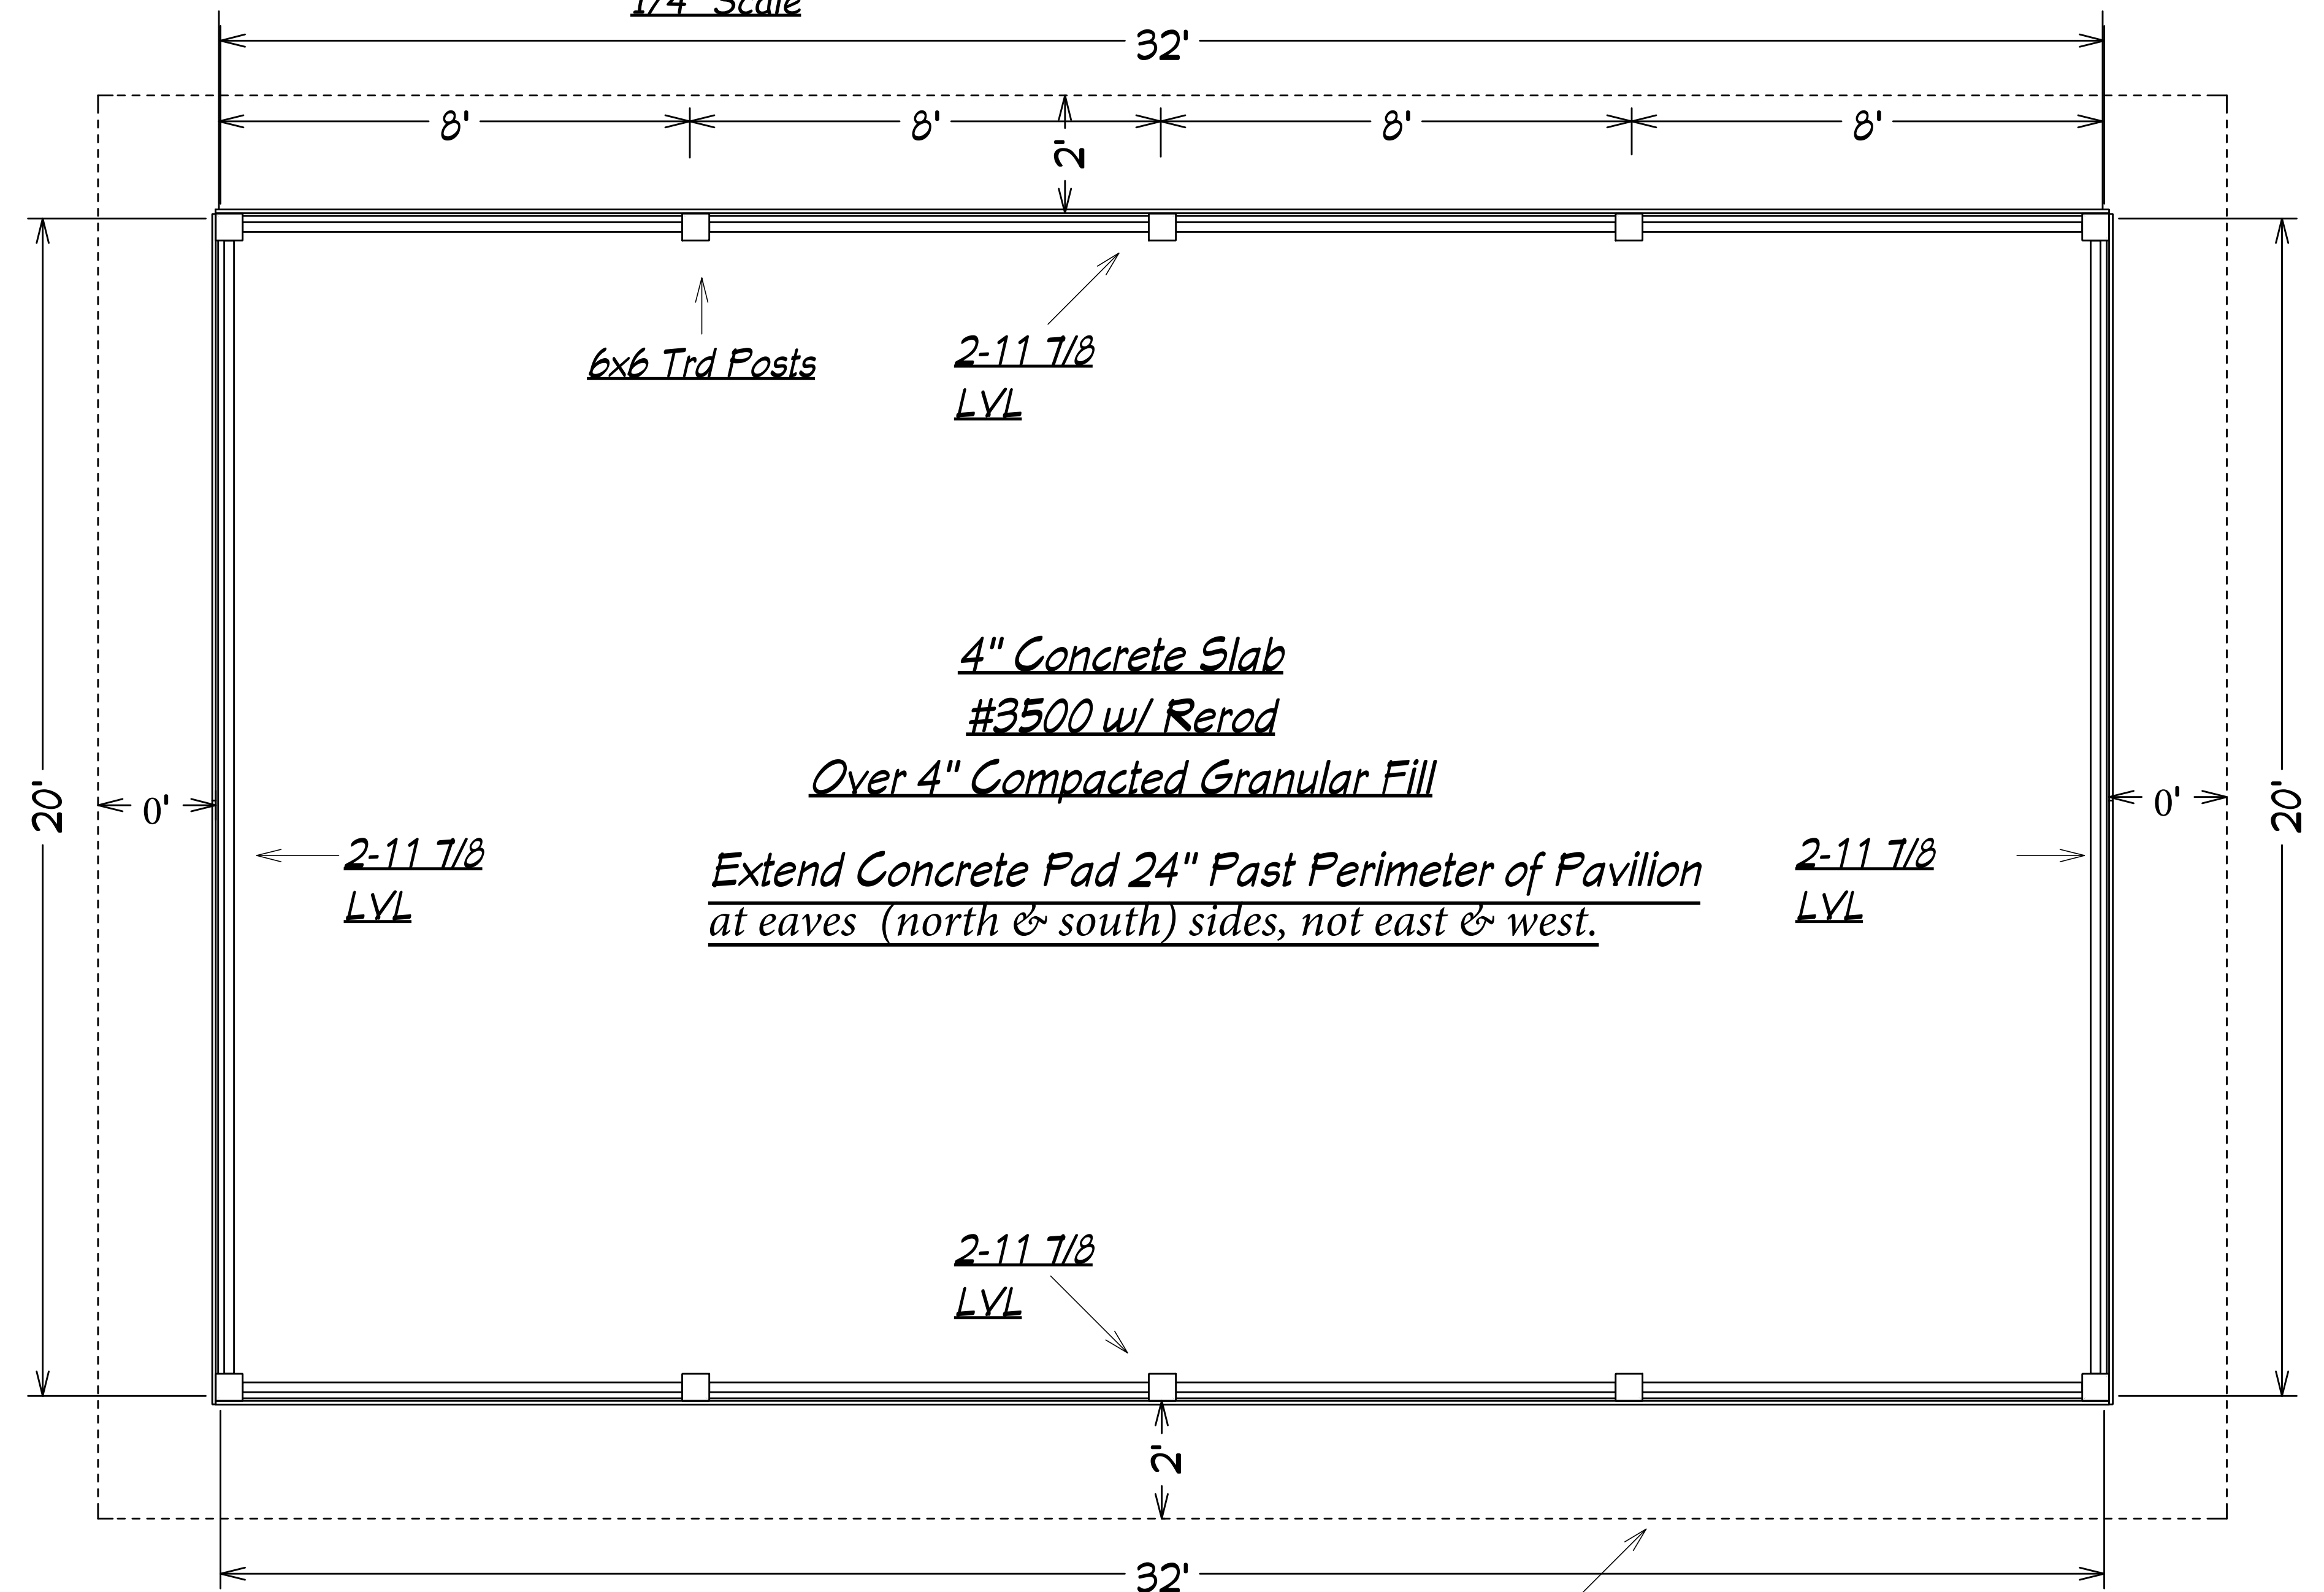

Pavilion Plan
1/2" Scale

believe Lumber is not an architecture or engineering firm. BL assumes that the drawings were prepared by the architect, and that the architect intended for the drawings to be used as-is. BL does not assume that the drawings are complete or that they contain all the information needed to construct the building. BL does not assume that the drawings are accurate or that they reflect the actual conditions of the site. BL does not assume that the drawings are free from errors or omissions. BL does not assume that the drawings are suitable for construction without further review or verification.

REVISION TABLE	NUMBER	DATE

Baldwin Pavilion

Bellevue Lumber
900 So Riverview Bellevue Ia 52031
563-872-3750 bellevuelumberia.com

DATE:
4-23-25

SCALE:

SHEET:

P-1